

SCHOOL  
PROPERTY

ENTRY/  
EXIT

4.5 M WIDE ROAD

ENTRY/  
EXIT

6.0 M WIDE ROAD

4.5 M WIDE ROAD

4.5 M WIDE ROAD

6.0 M WIDE ROAD


ENTRY

PARKING

PARKING

EXIT

12 M WIDE ROAD

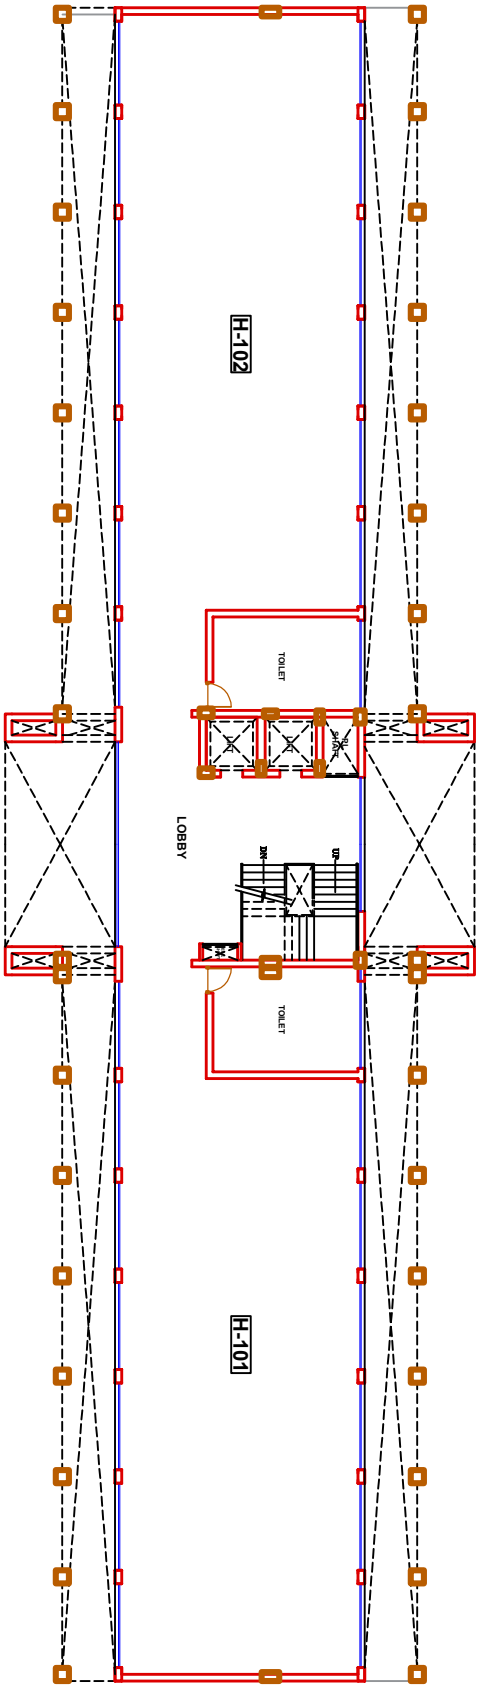

# FIRST FLOOR PLAN

## PROJECT : MANSHA PLAZA

**EDGE**

architects

+91 - 8933 98 8899

Email : info@edgearchitects.in