

SCHOOL
PROPERTY

ENTRY/
EXIT

4.5 M WIDE ROAD


ENTRY/
EXIT

6.0 M WIDE ROAD

4.5 M WIDE ROAD

4.5 M WIDE ROAD

6.0 M WIDE ROAD

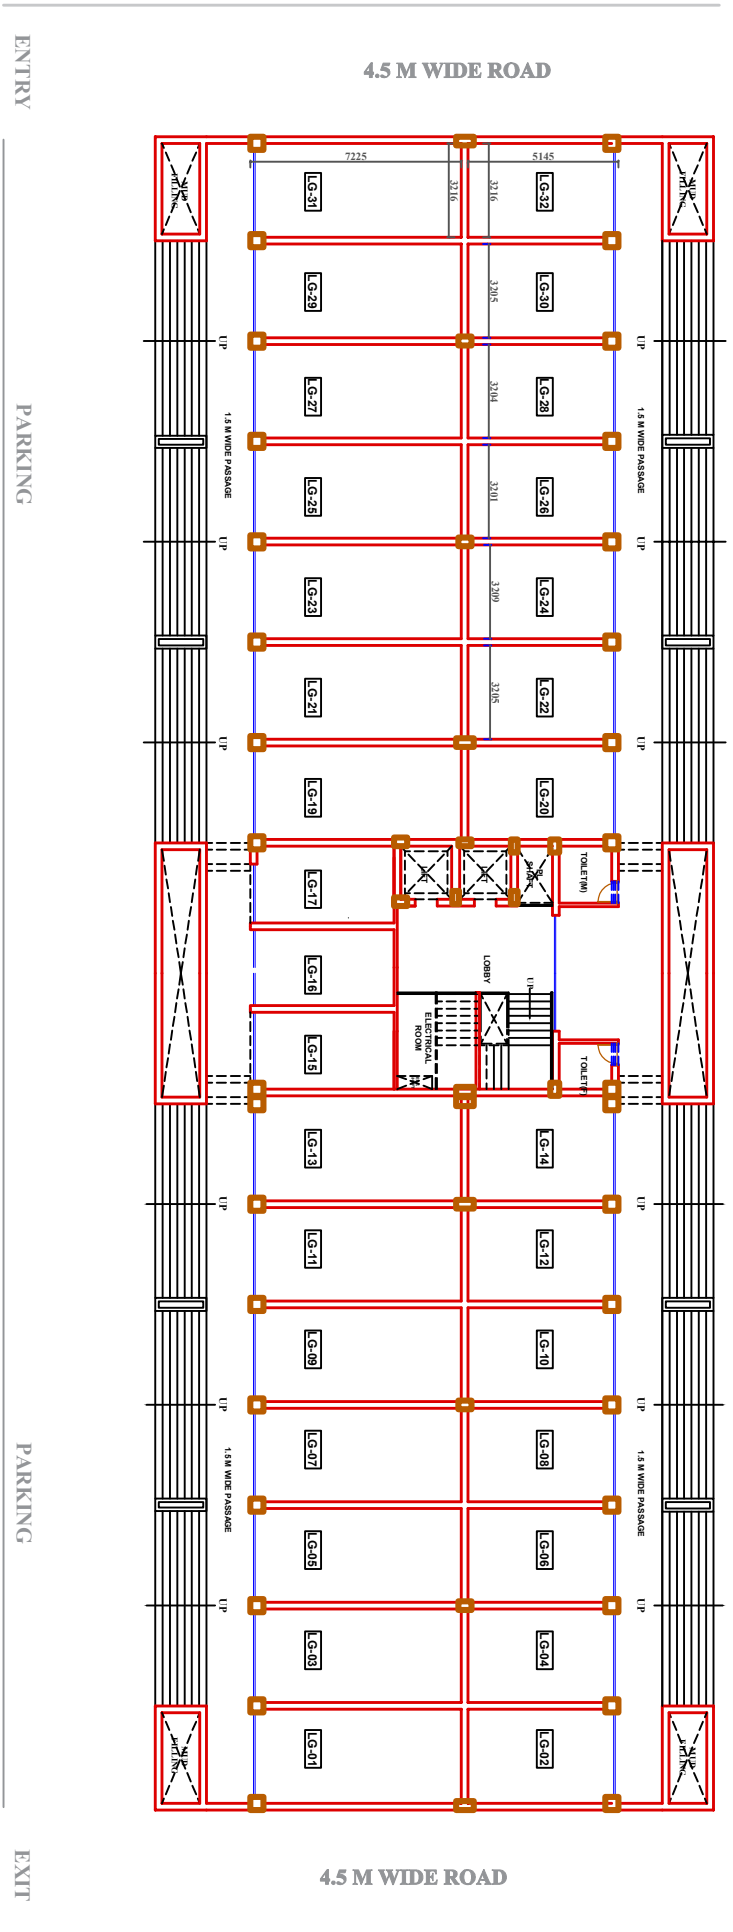

12 M WIDE ROAD

LOWER GROUND FLOOR PLAN
PROJECT : MANSHA PLAZA