

SCHOOL
PROPERTY

ENTRY/
EXIT

4.5 M WIDE ROAD

ENTRY/
EXIT

6.0 M WIDE ROAD

4.5 M WIDE ROAD

4.5 M WIDE ROAD

6.0 M WIDE ROAD


ENTRY

PARKING

PARKING

EXIT

12 M WIDE ROAD

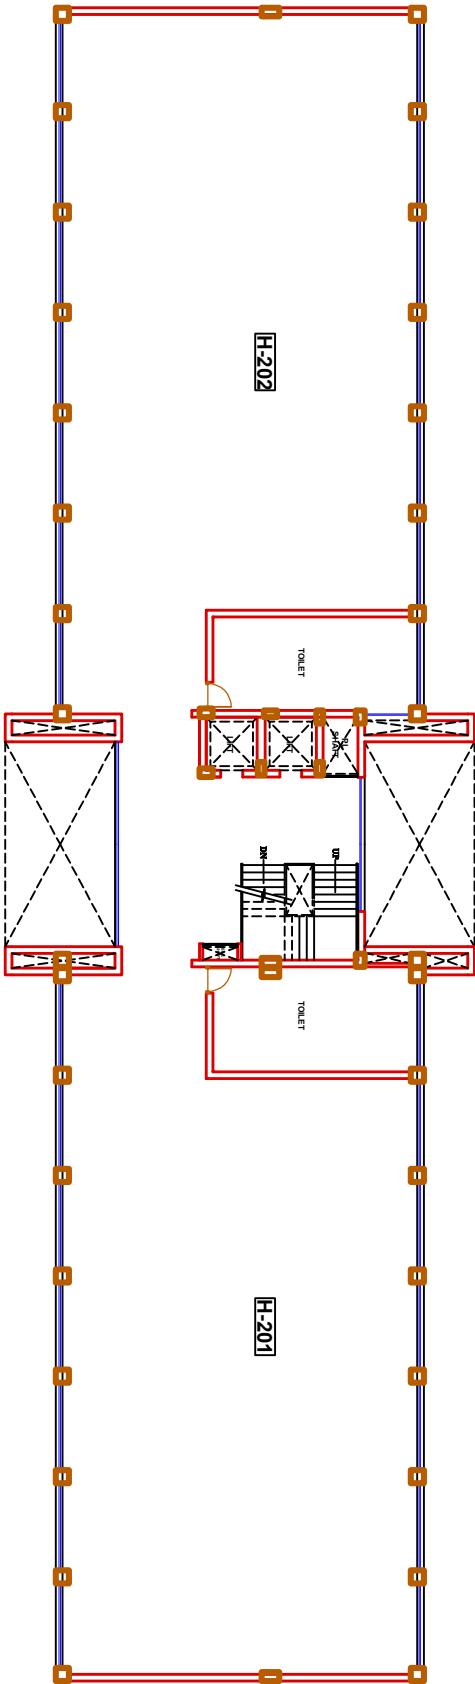

SECOND FLOOR PLAN
PROJECT : MANSHA PLAZA